


NOTES:

1. ROADWAY SECTION TO CONFORM TO CITY OF DONNELLY ROAD STANDARDS.
2. COMPACTION AND TESTING FOR ALL AGGREGATE BASE/SUBBASE MATERIAL SHALL BE IN ACCORDANCE WITH ISPC SECTION 802.
3. VEGETATED SWALE TO BE A MINIMUM OF 6" BELOW THE BOTTOM SUBBASE. REVEGETATE USING A GRASS MIXTURE NATIVE TO THE PROJECT AREA.

C806 ROADWAY TYPICAL SECTION - KASANDRA ROAD
TYP SCALE: 1" = 4'

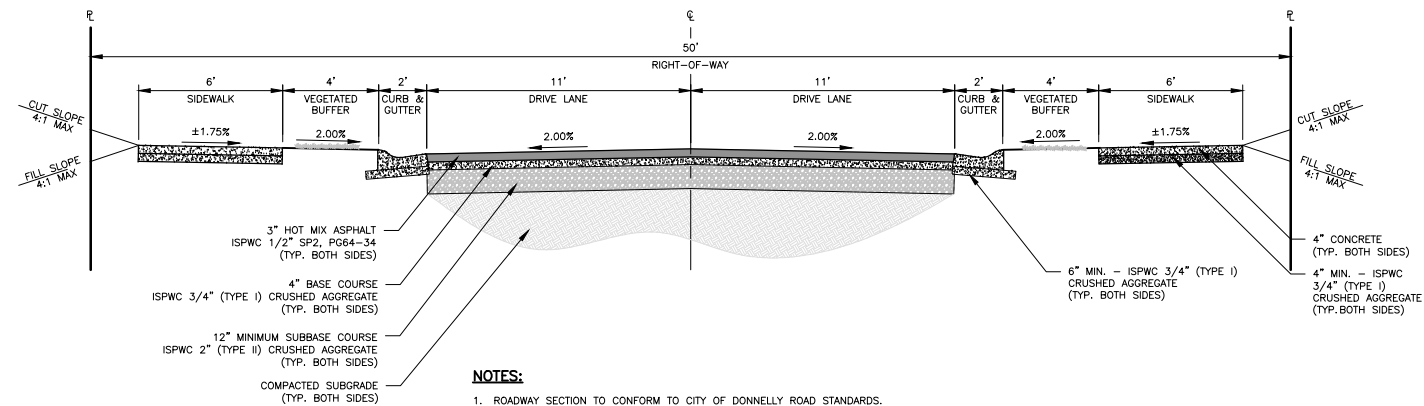

NOTES:

1. ROADWAY SECTION TO CONFORM TO CITY OF DONNELLY ROAD STANDARDS.
2. COMPACTION AND TESTING FOR ALL AGGREGATE BASE/SUBBASE MATERIAL SHALL BE IN ACCORDANCE WITH ISPC SECTION 802.

C804 ROADWAY TYPICAL SECTION - LOCAL ROAD
TYP SCALE: 1" = 4'

Path: \\1001P-ParkPoint\Development\21024\000\Civil\DWG\DD2\024 - RoadDetails.dwg File Name: 21024 - RoadDetails.dwg Plot Date: 12/8/2023 2:38 PM Path

NO.	REVISION	BY	DATE	DESIGN
				AMD
				DRAWN
				SMR
				CHECKED
				AMD
				APPROVED
				GTT

CRESTLINE
ENGINEERS
323 DEINHARD LANE, SUITE C · PO BOX 2330
McCALL, IDAHO 83638
208.634.4140 · 208.634.4146 FAX

MOUNTAIN MEADOWS RANCH SOUTH
DONNELLY, IDAHO
TYPICAL ROAD SECTIONS - 2

VERIFY SCALE	
BAR IS ONE INCH ON FULL SIZE DRAWING	
PROJECT	21024
DATE	12/8/2023
DRAWING NO.	SHEET NO.
GC-2	4 OF 10