


- NOTES:**
- ROADWAY SECTION TO CONFORM TO CITY OF DONNELLY ROAD STANDARDS.
  - COMPACTION AND TESTING FOR ALL AGGREGATE BASE/SUBBASE MATERIAL SHALL BE IN ACCORDANCE WITH ISPMC SECTION 802.
  - VEGETATED SWALE TO BE A MINIMUM OF 6" BELOW THE BOTTOM SUBBASE. REVEGETATE USING A GRASS MIXTURE NATIVE TO THE PROJECT AREA.

**C801** ROADWAY TYPICAL SECTION – BOULEVARD 1  
TYP SCALE: 1" = 4'

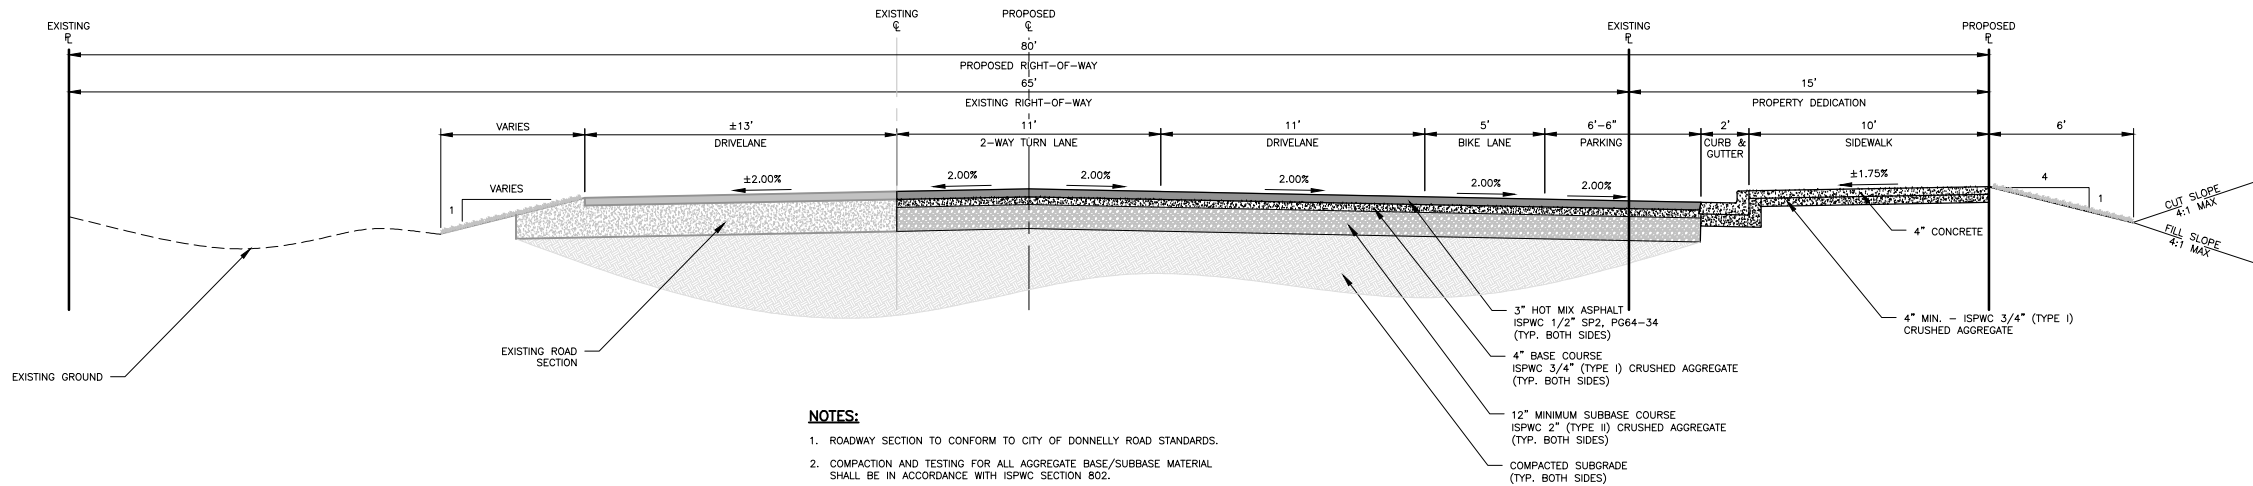

- NOTES:**
- ROADWAY SECTION TO CONFORM TO CITY OF DONNELLY ROAD STANDARDS.
  - COMPACTION AND TESTING FOR ALL AGGREGATE BASE/SUBBASE MATERIAL SHALL BE IN ACCORDANCE WITH ISPMC SECTION 802.
  - VEGETATED SWALE TO BE A MINIMUM OF 6" BELOW THE BOTTOM SUBBASE. REVEGETATE USING A GRASS MIXTURE NATIVE TO THE PROJECT AREA.

**C802** ROADWAY TYPICAL SECTION – ROSEBERRY ROAD  
TYP SCALE: 1" = 4'

Path: M:\0101P-ParkPointDevelopment\21024\000\Civil\DWG\DD2\024\_RoadDetails.dwg File Name: 21024\_RoadDetails.dwg Plot Date: 12/8/2023 2:35 PM User: jph

NO.	REVISION	BY	DATE	DESIGN
				AMD
				DRAWN
				SMR
				CHECKED
				AMD
				APPROVED
				GTT

**CRESTLINE**  
ENGINEERS  
323 DEINHARD LANE, SUITE C · PO BOX 2330  
McCALL, IDAHO 83638  
208.634.4140 · 208.634.4146 FAX

**MOUNTAIN MEADOWS RANCH SOUTH**  
DONNELLY, IDAHO  
TYPICAL ROAD SECTIONS - 1

VERIFY SCALE	
BAR IS ONE INCH ON FULL SIZE DRAWING	
PROJECT	21024
DATE	12/8/2023
DRAWING NO.	SHEET NO.
EX-9	9 OF 10